
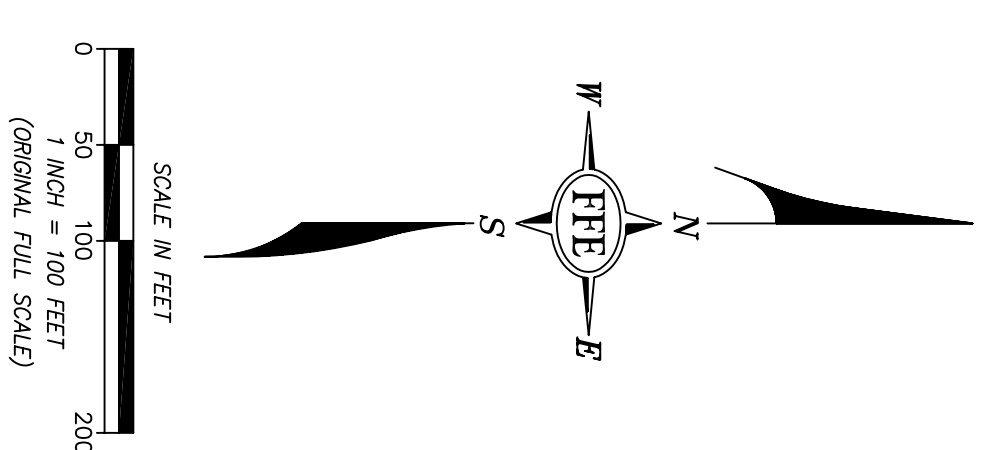


SANCTUARY LAKE ELMO, MINNESOTA

PRELIMINARY PLAT GRADING & DRAINAGE (SOUTH)

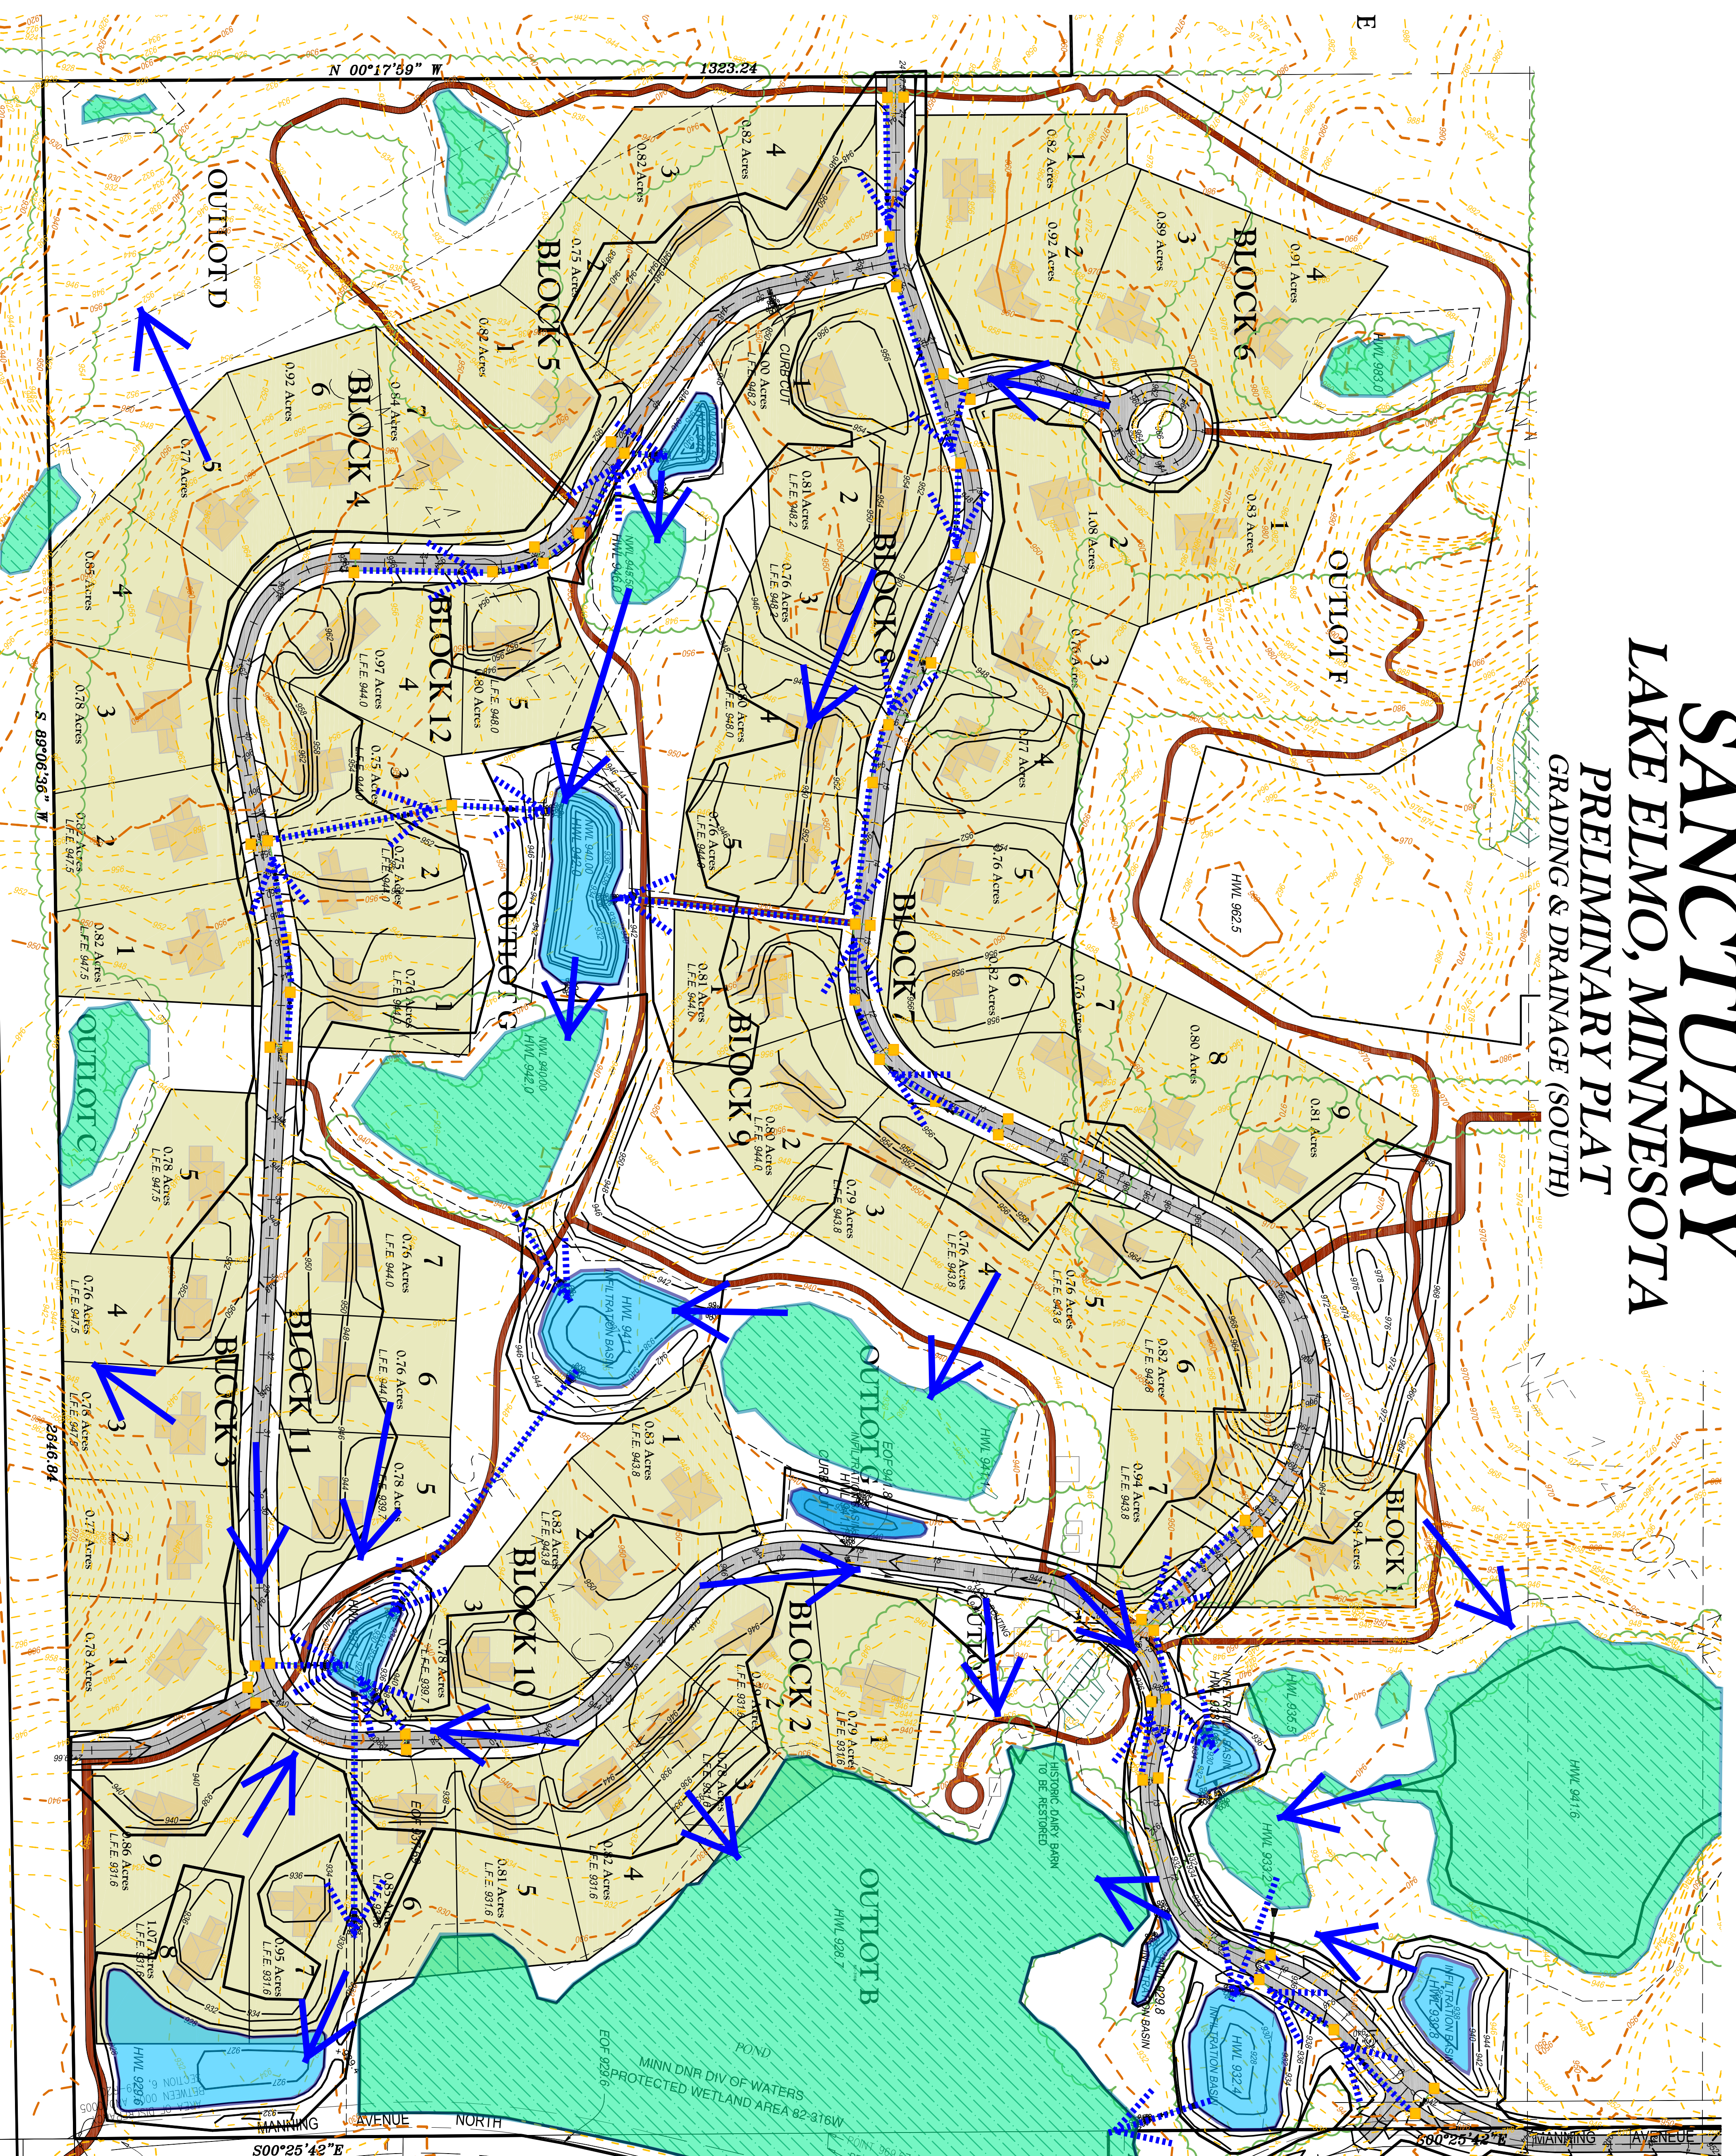

LEGEND

- EXISTING CONTOUR
- PROPOSED CONTOUR
- PROPOSED STORM SEWER
- MH, CBMH & FES
- EXISTING TREE LINE
- PROPOSED PONDING AREA
- EXISTING WETLAND BOUNDARY

NOTES

- 1) 2000 WASHINGTON COUNTY AERIAL PHOTO UTILIZED
- 2) COUNTY AERIAL DATA & SHOT TOPO UTILIZED